


**Lake Township Sanitary Sewer  
Proposed Sanitary Sewer  
Figure A2-3**

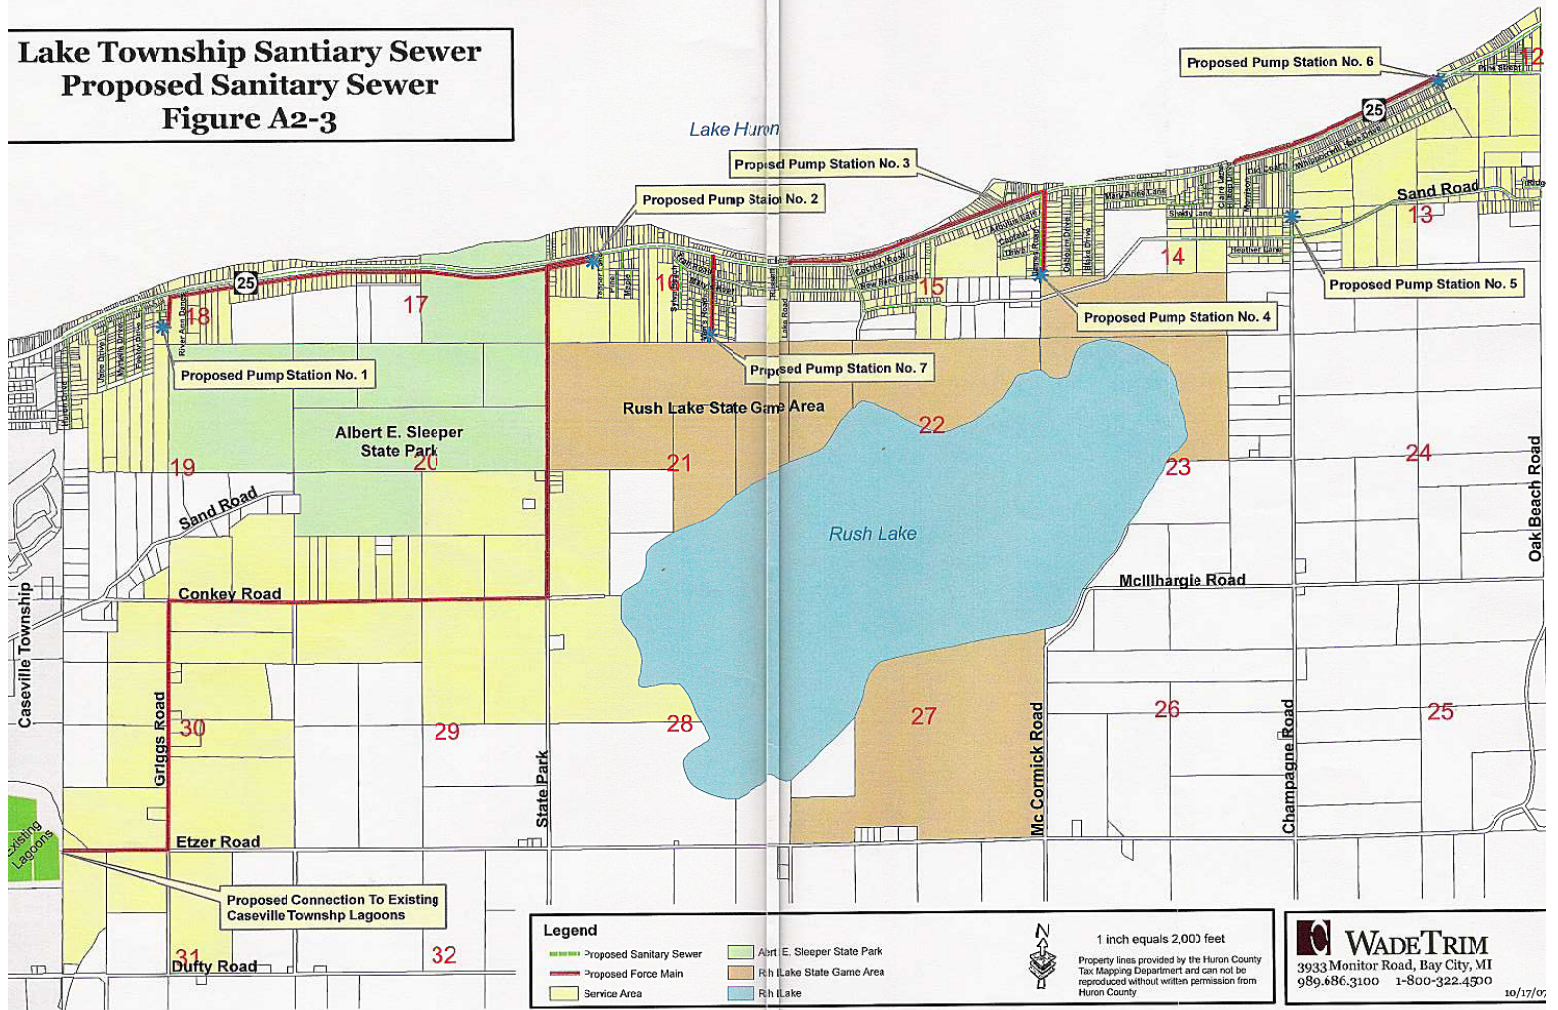

**Legend**

- Proposed Sanitary Sewer
- Proposed Force Main
- Service Area
- Albert E. Sleeper State Park
- Rush Lake State Game Area
- Rush Lake

1 inch equals 2,000 feet  
 Property lines provided by the Huron County Tax Mapping Department and can not be reproduced without written permission from Huron County.

**WADE TRIM**  
 3933 Monitor Road, Bay City, MI  
 989.686.3100 1-800-322.4500